
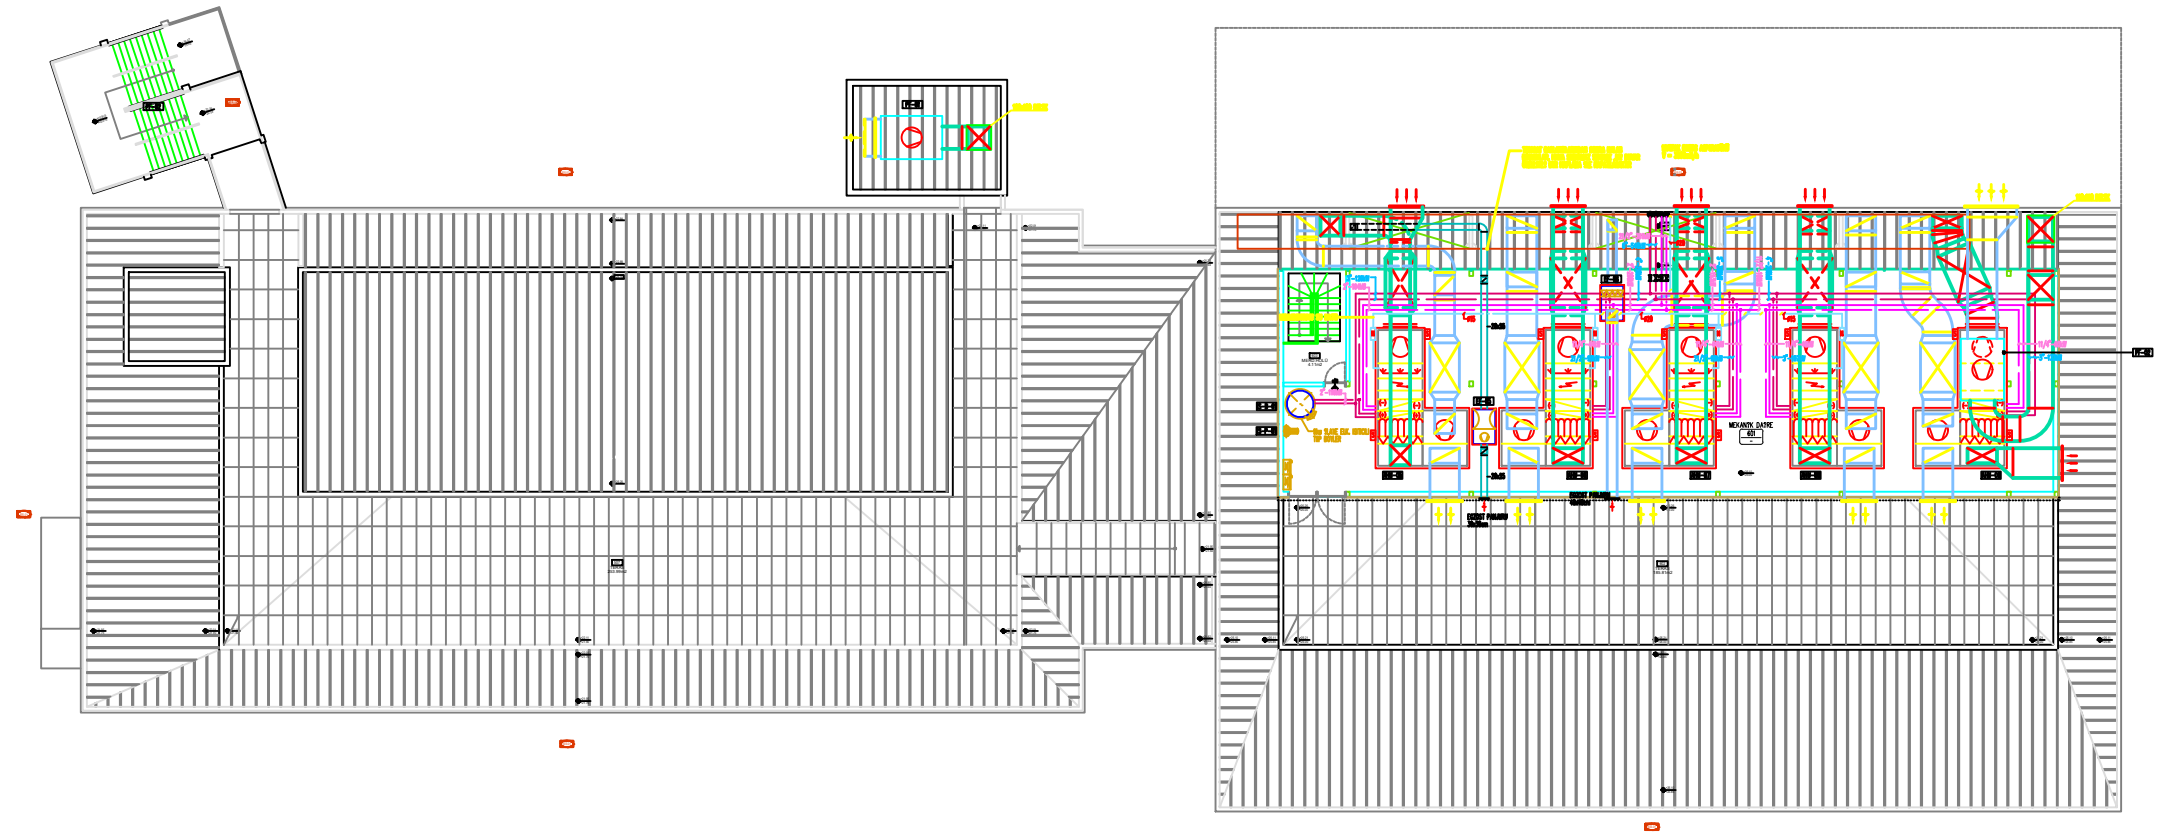


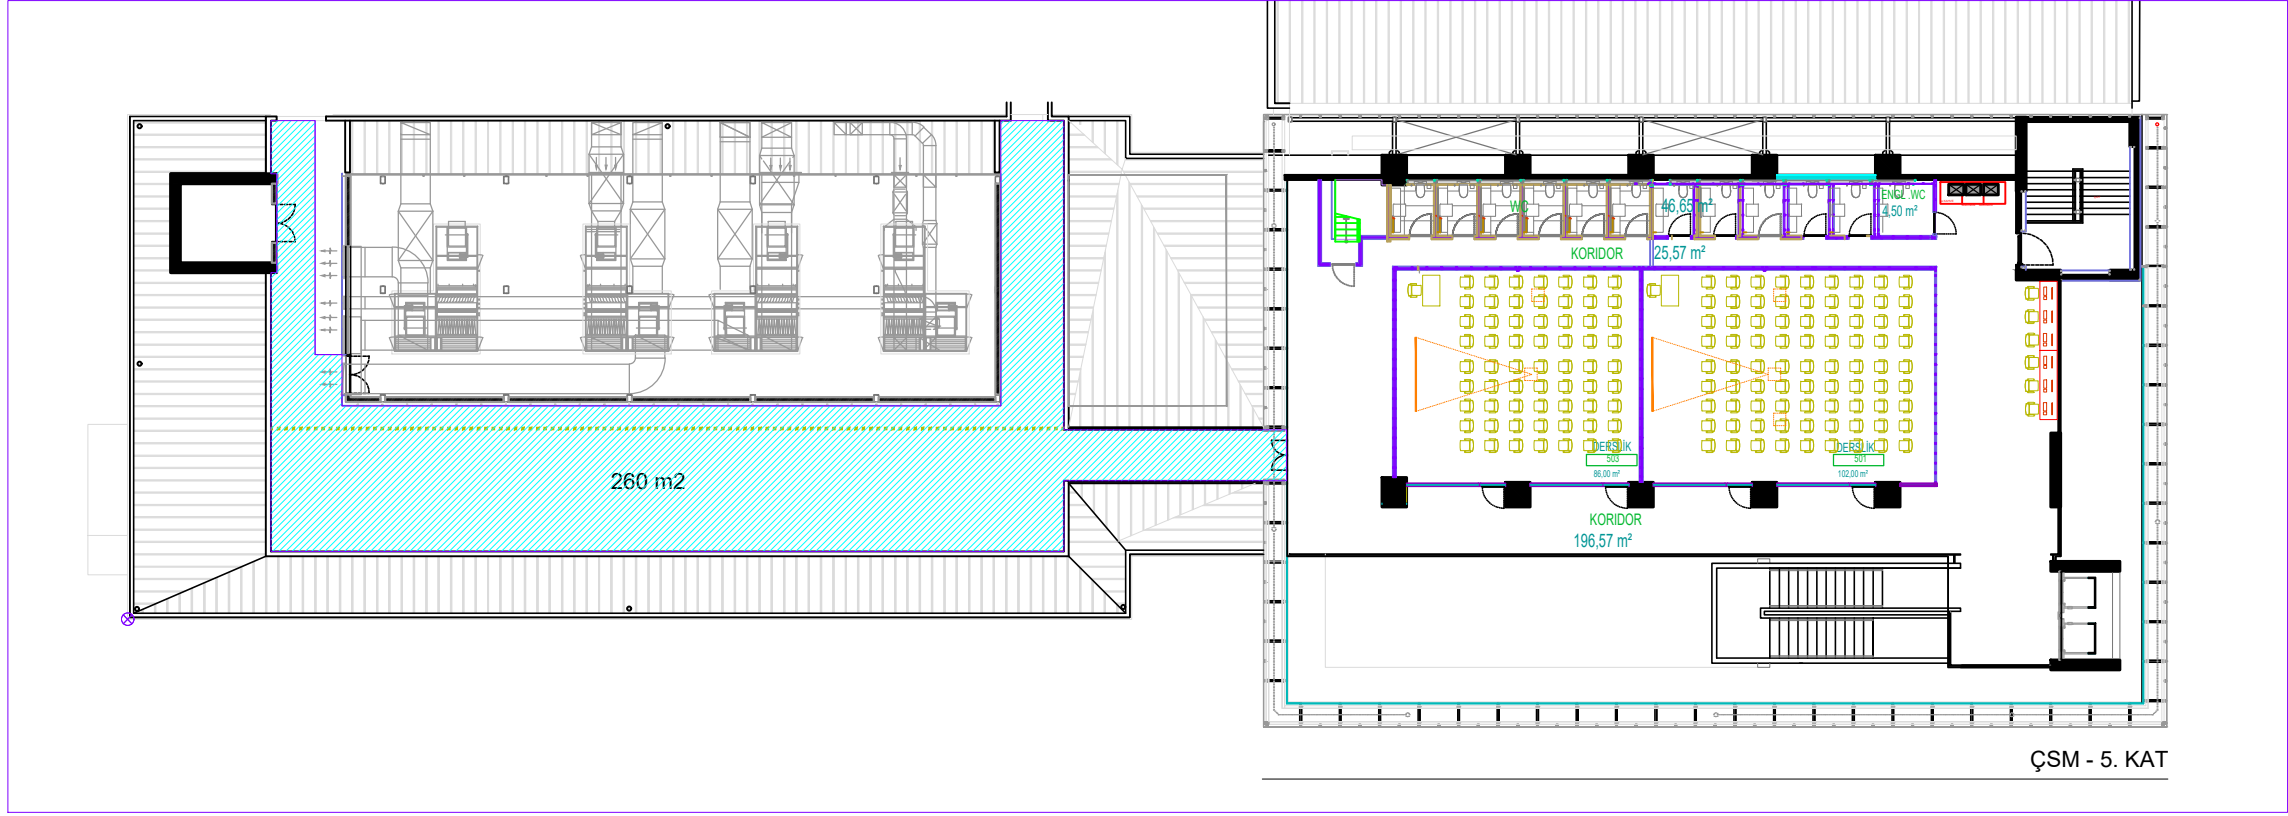

+26.40 / +26.40 KOTU PLANI