


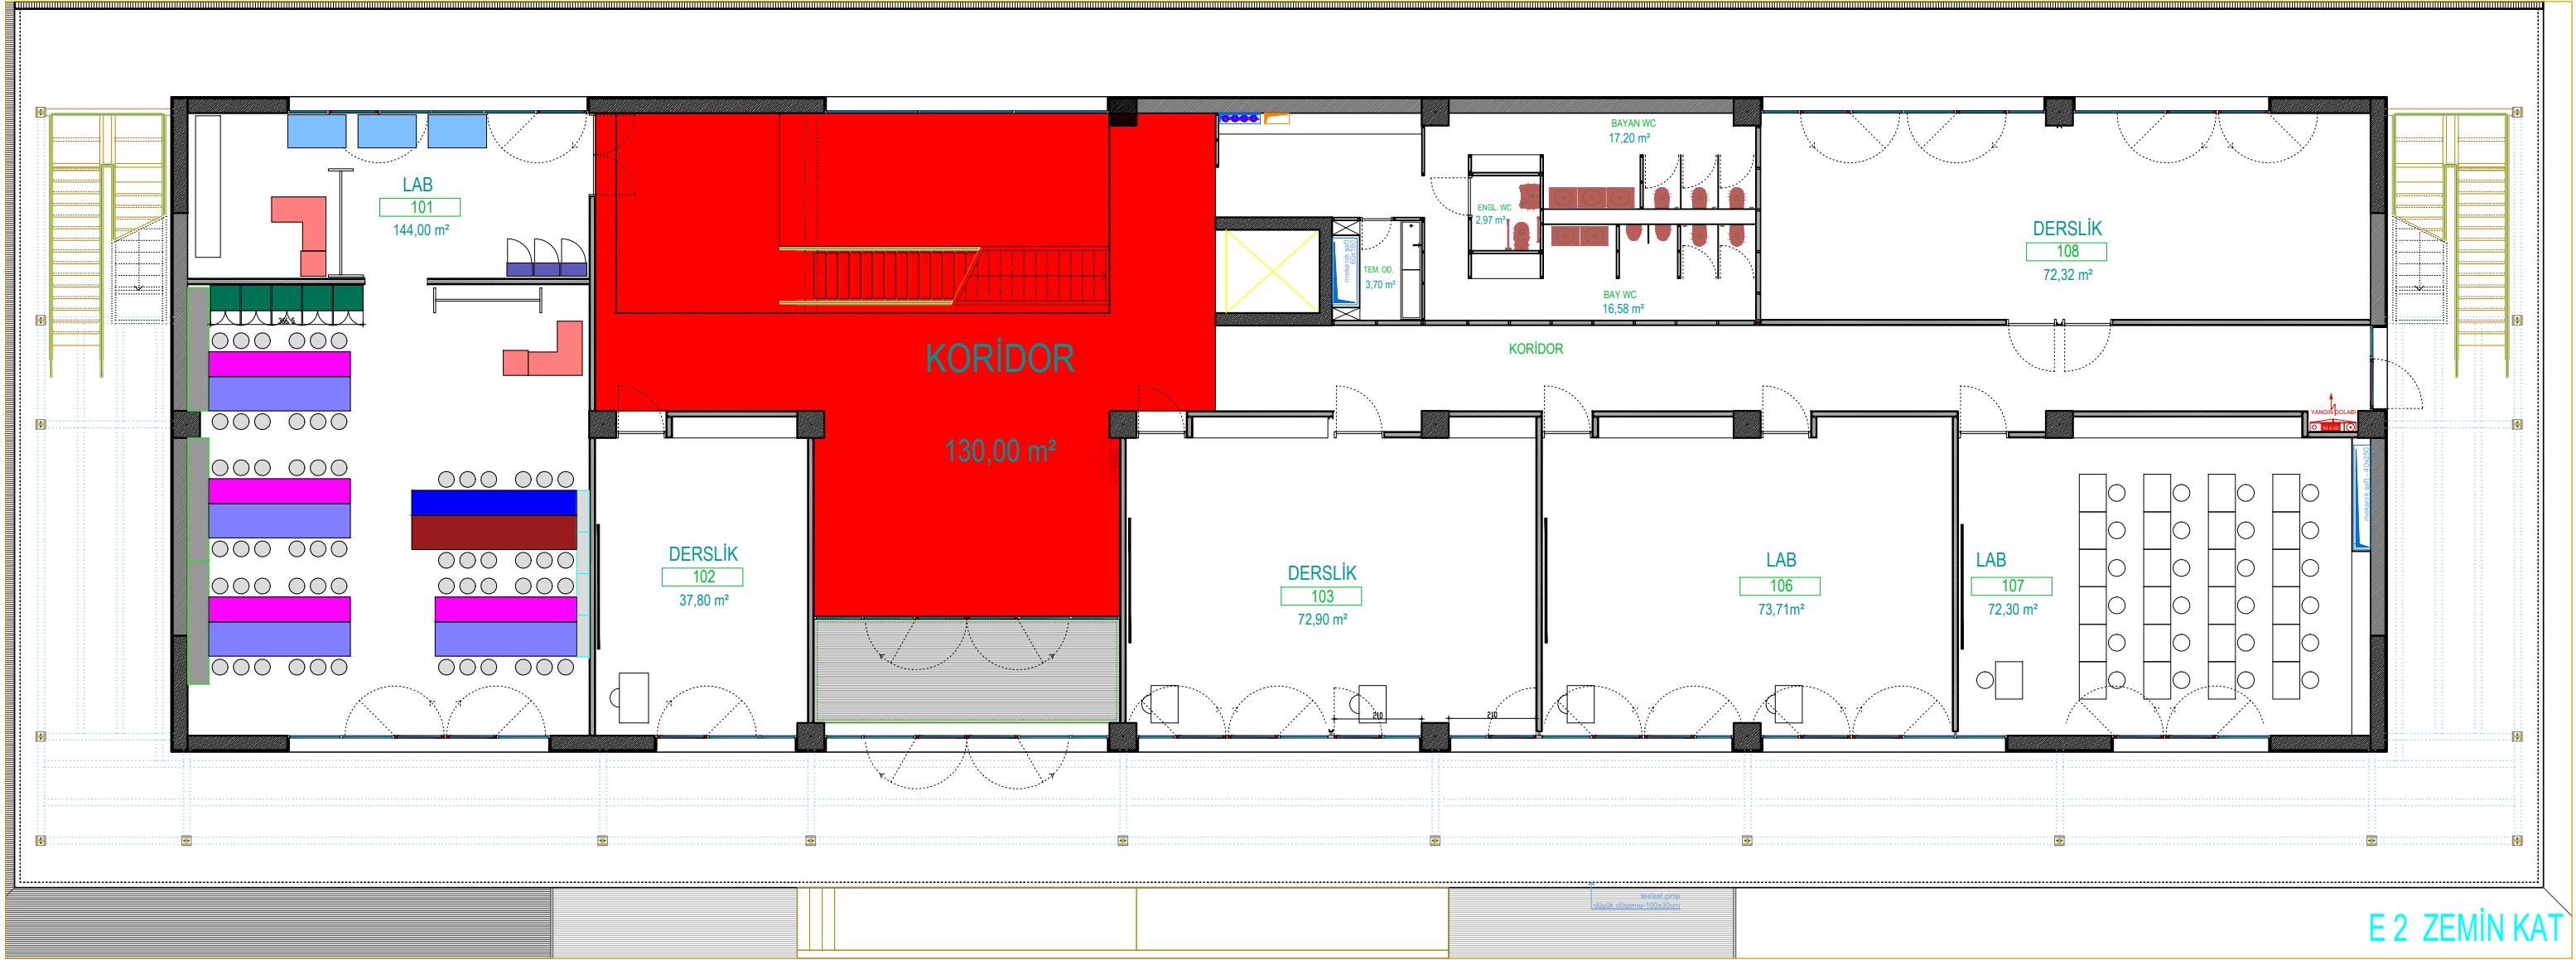

E 2 ZEMİN KAT

