


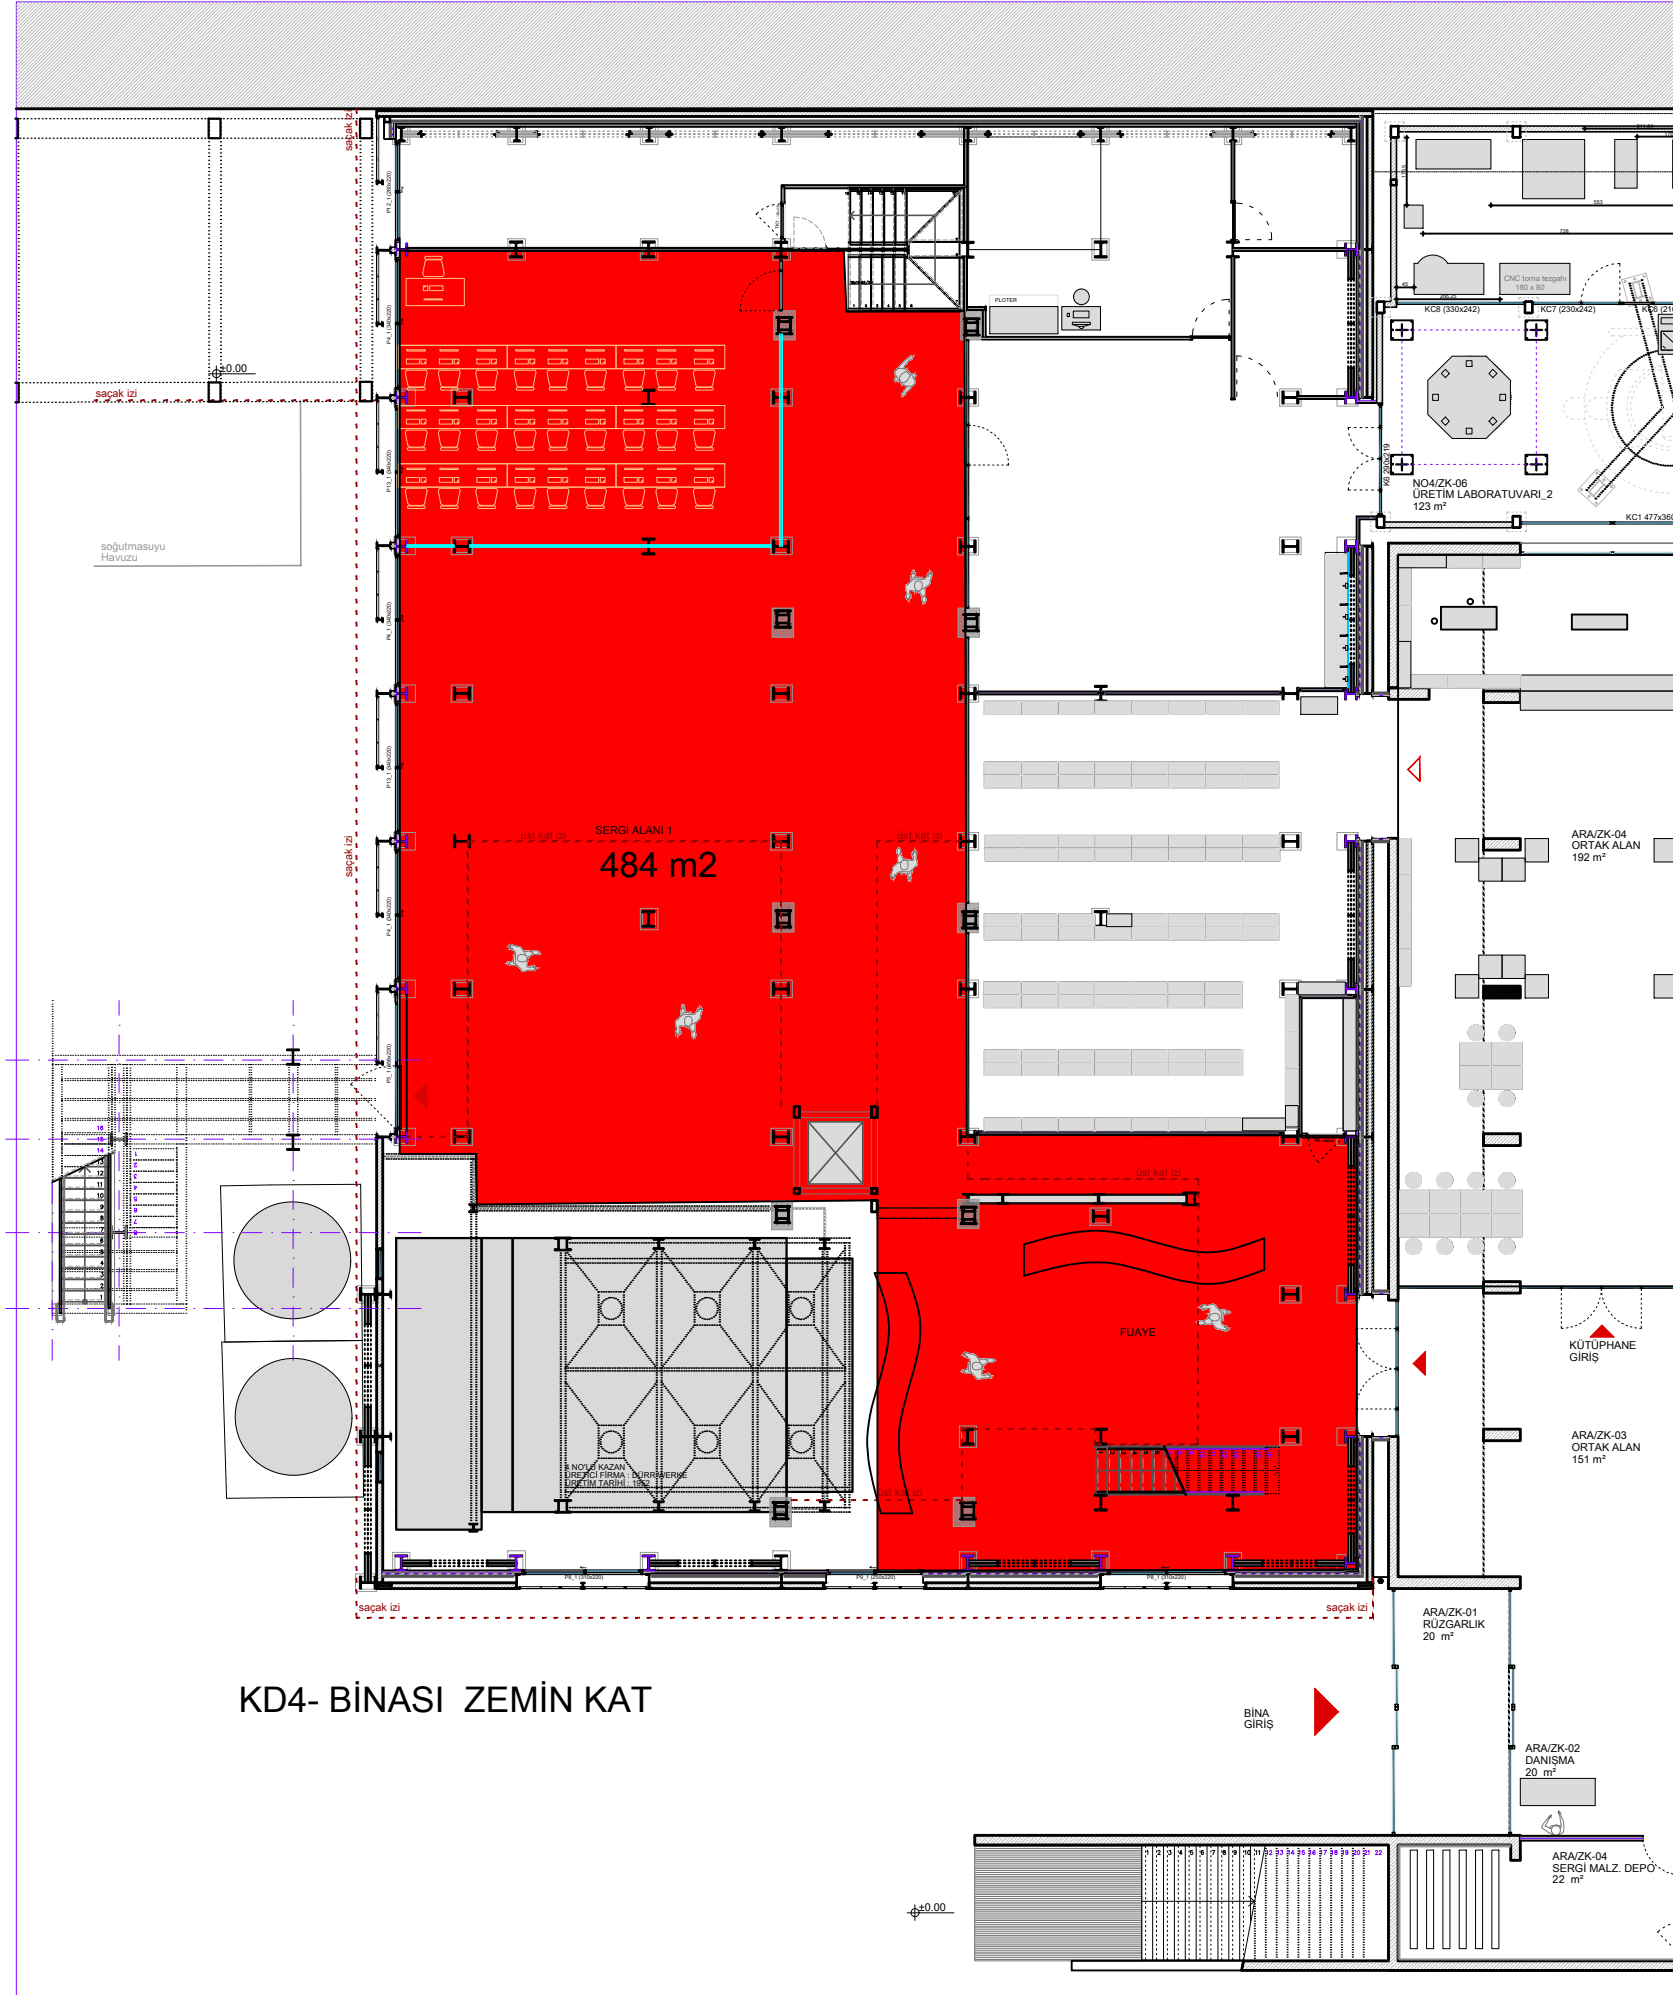

KD4- BİNASI ZEMİN KAT