


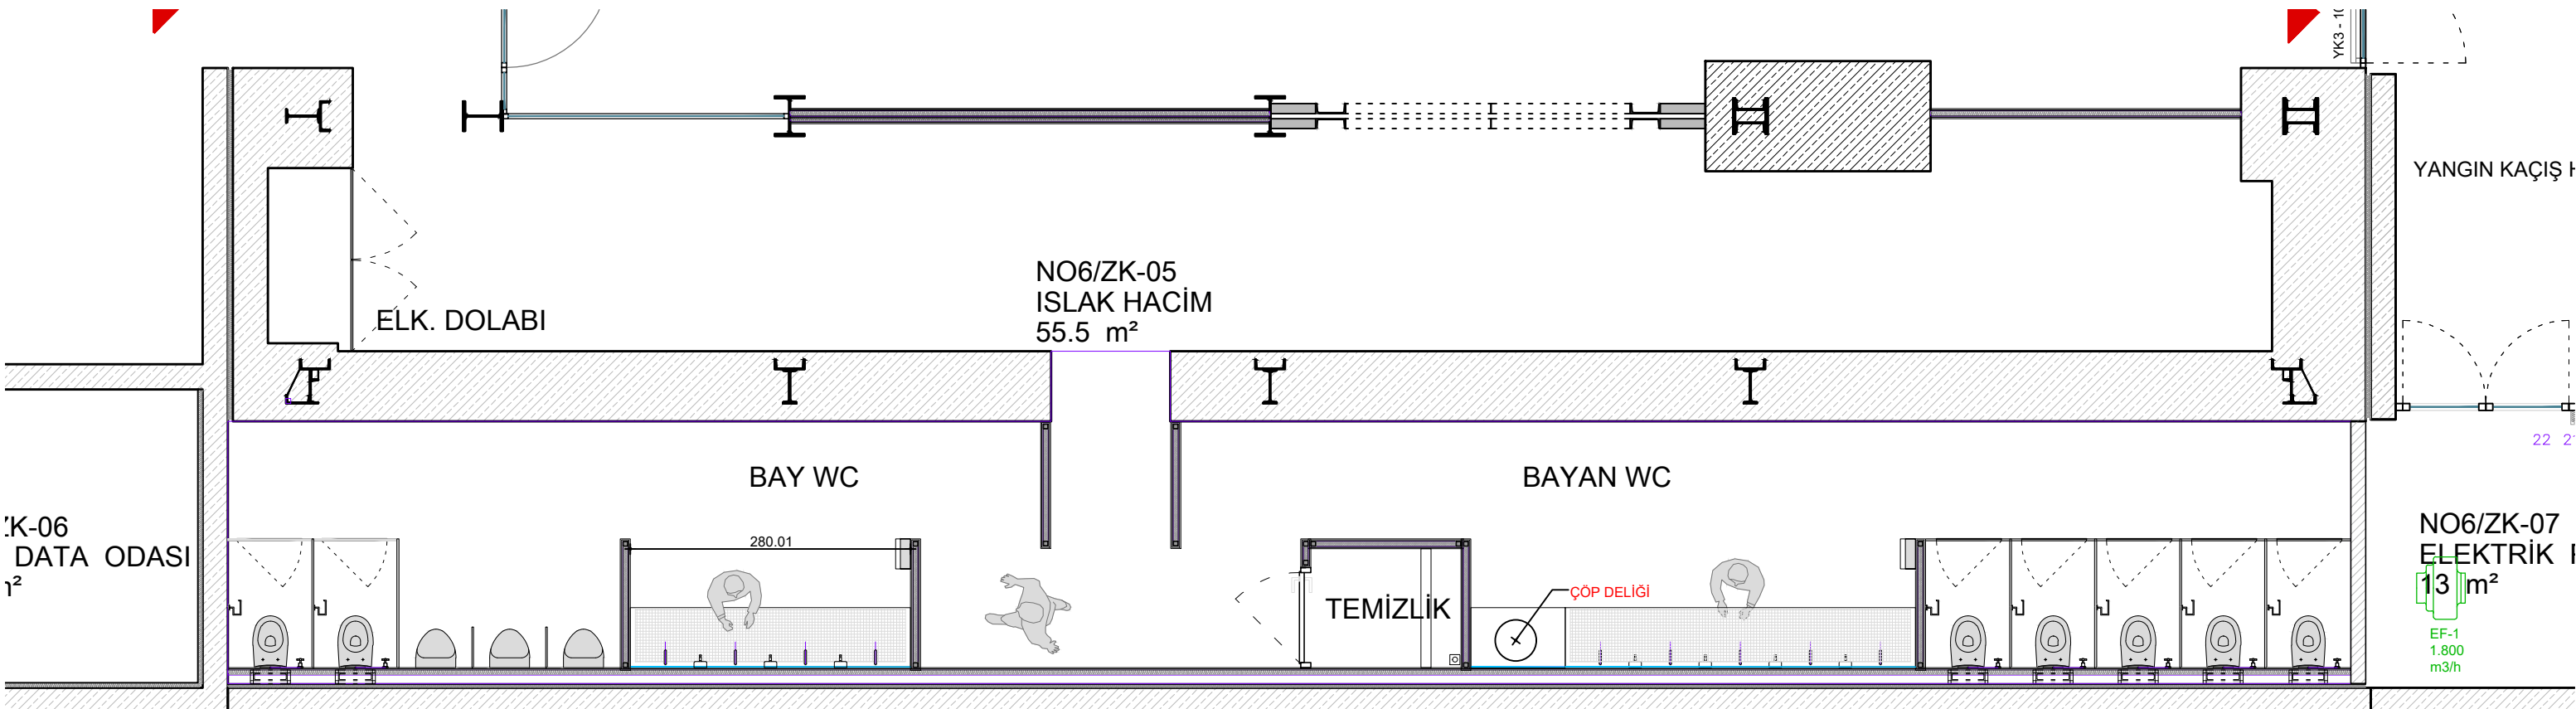

# KD6 BİNASI ZEMİN KAT