


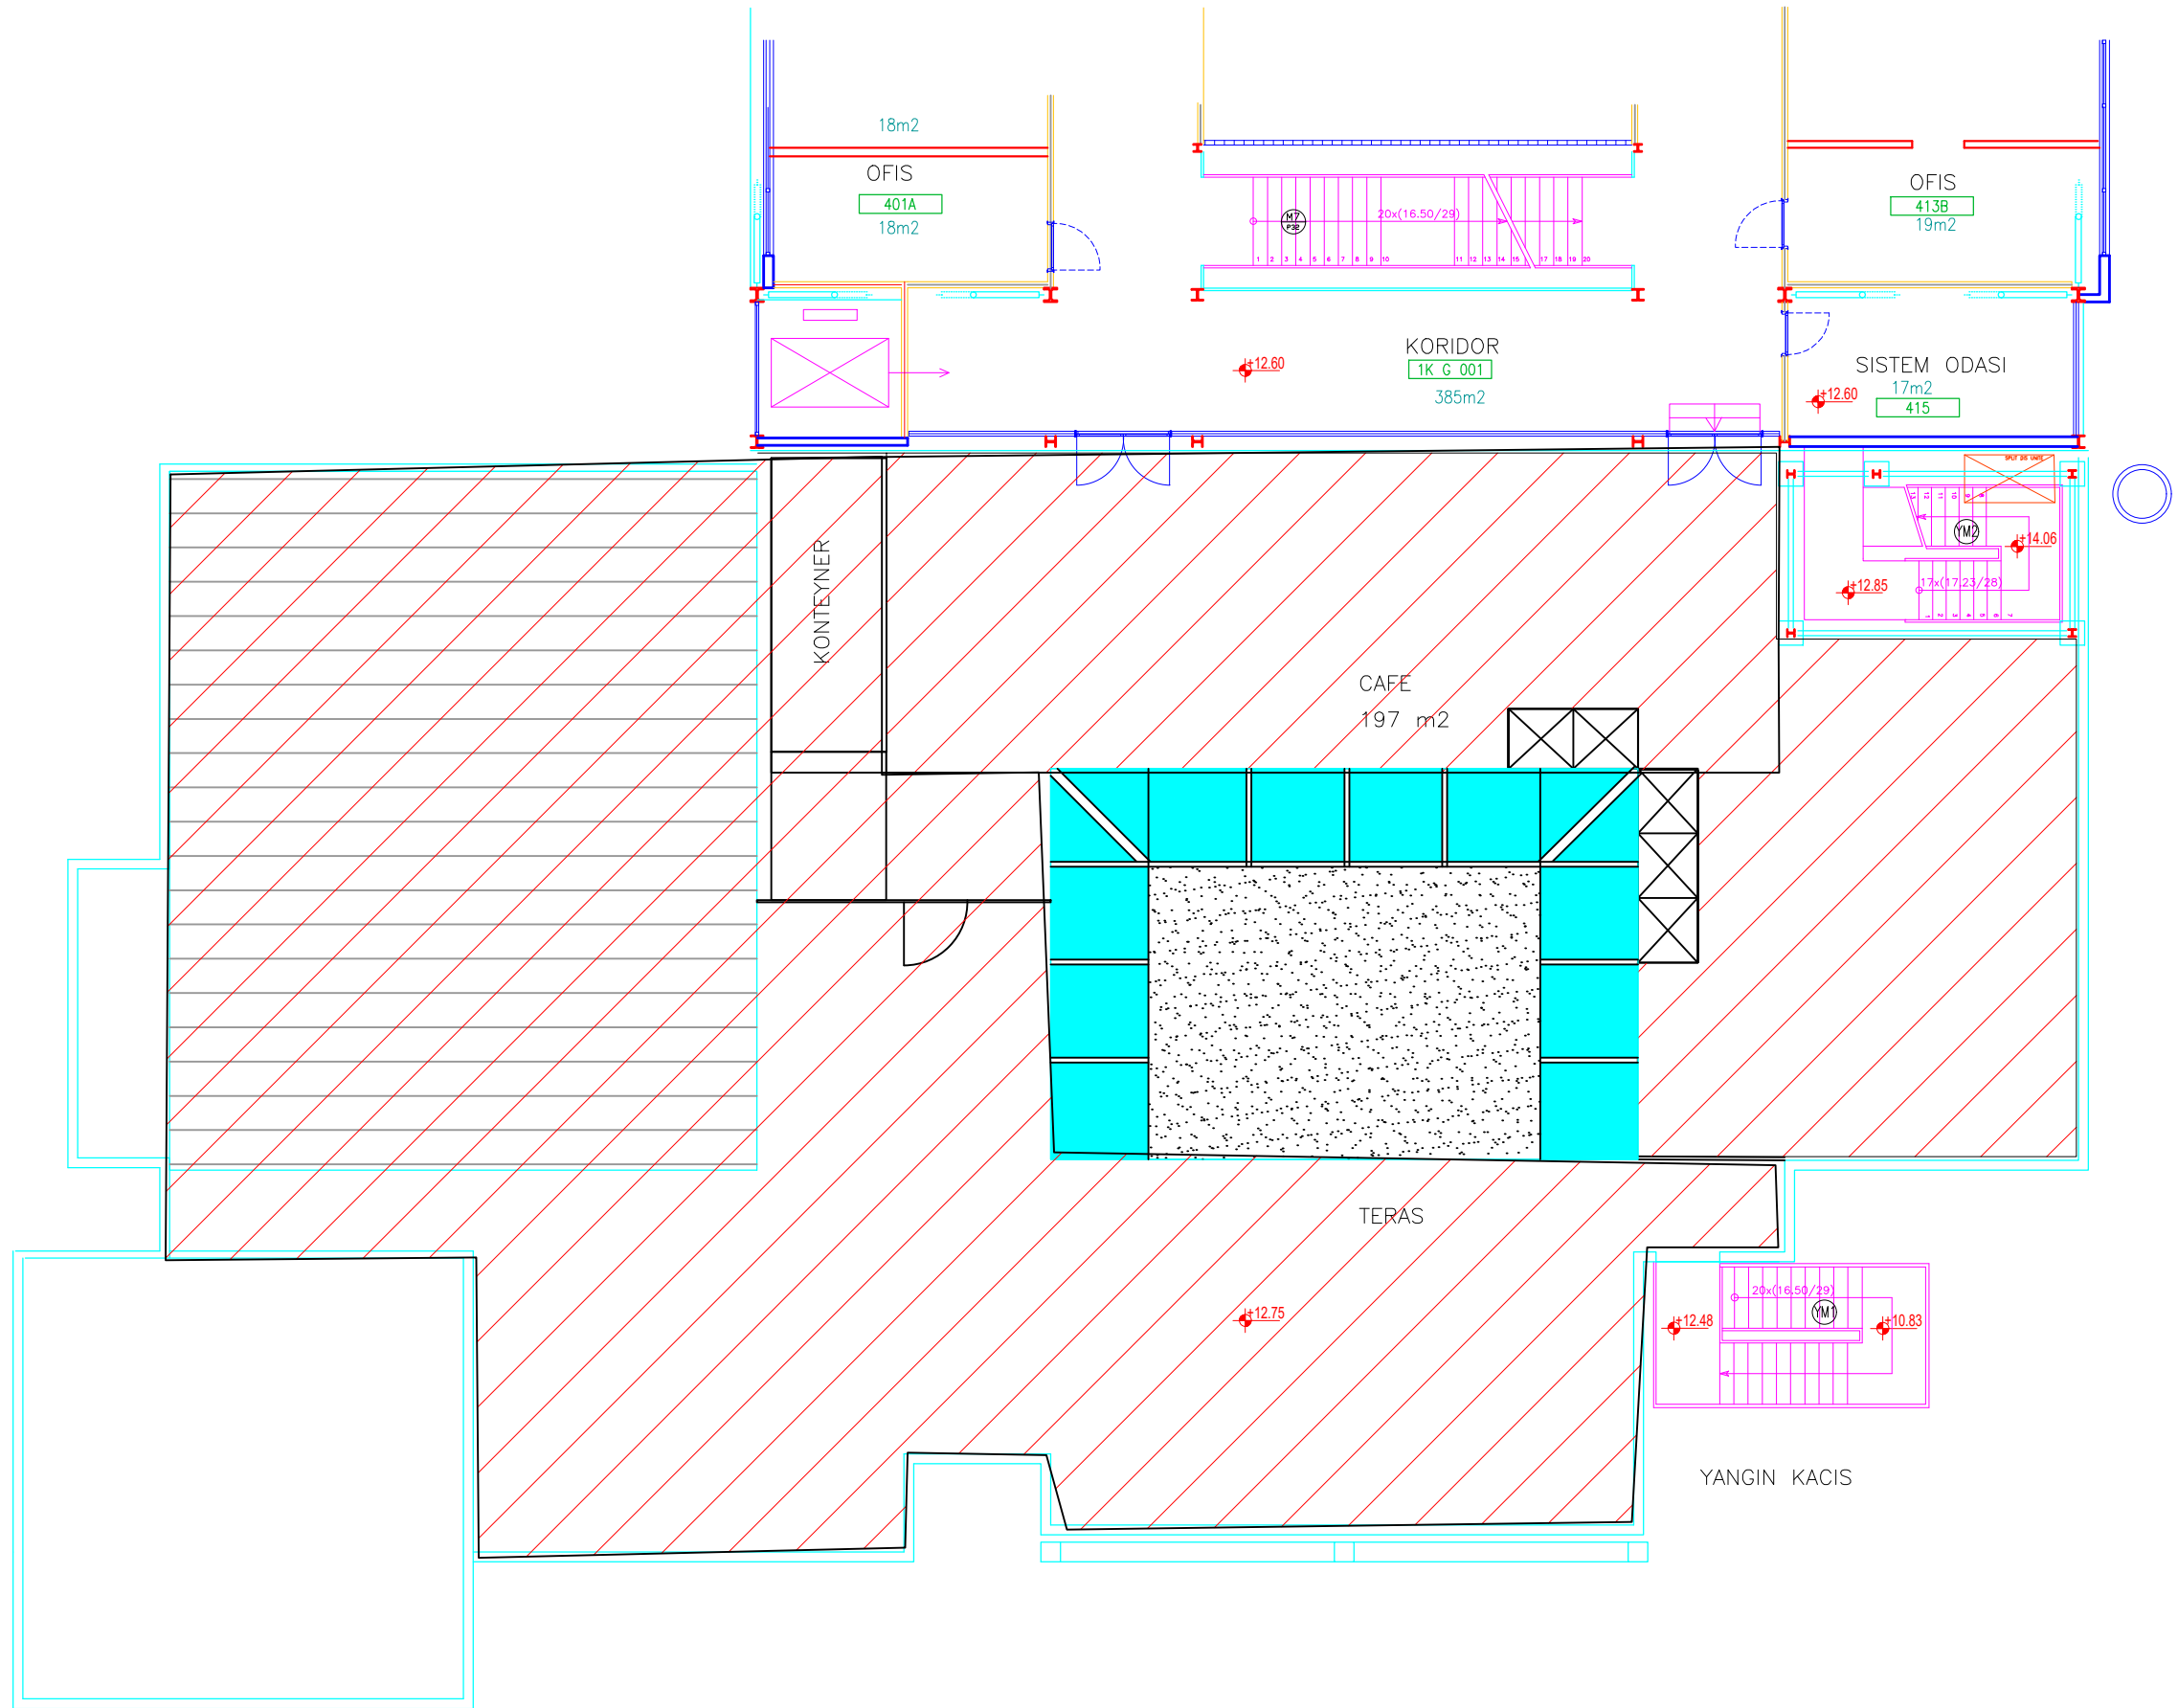

DOLAPDERE_ ÇATI KAT PLANI