


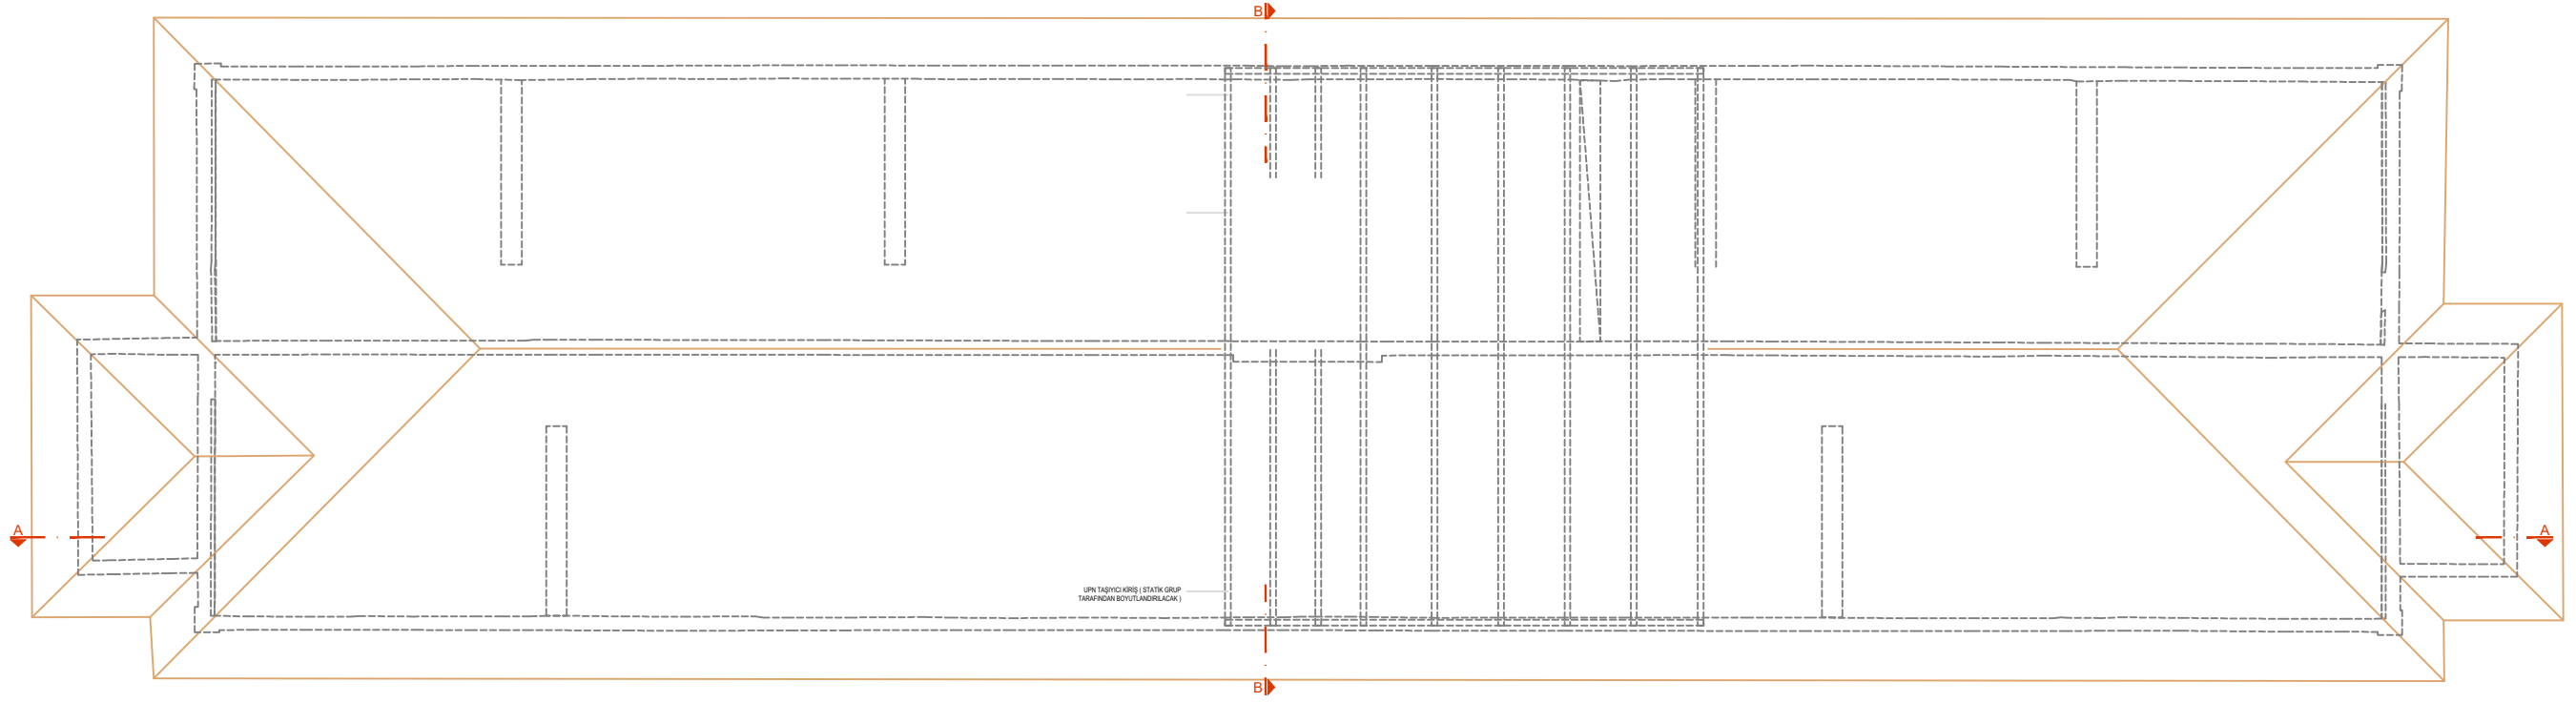

L1 - ÇATI KATI PLANI