


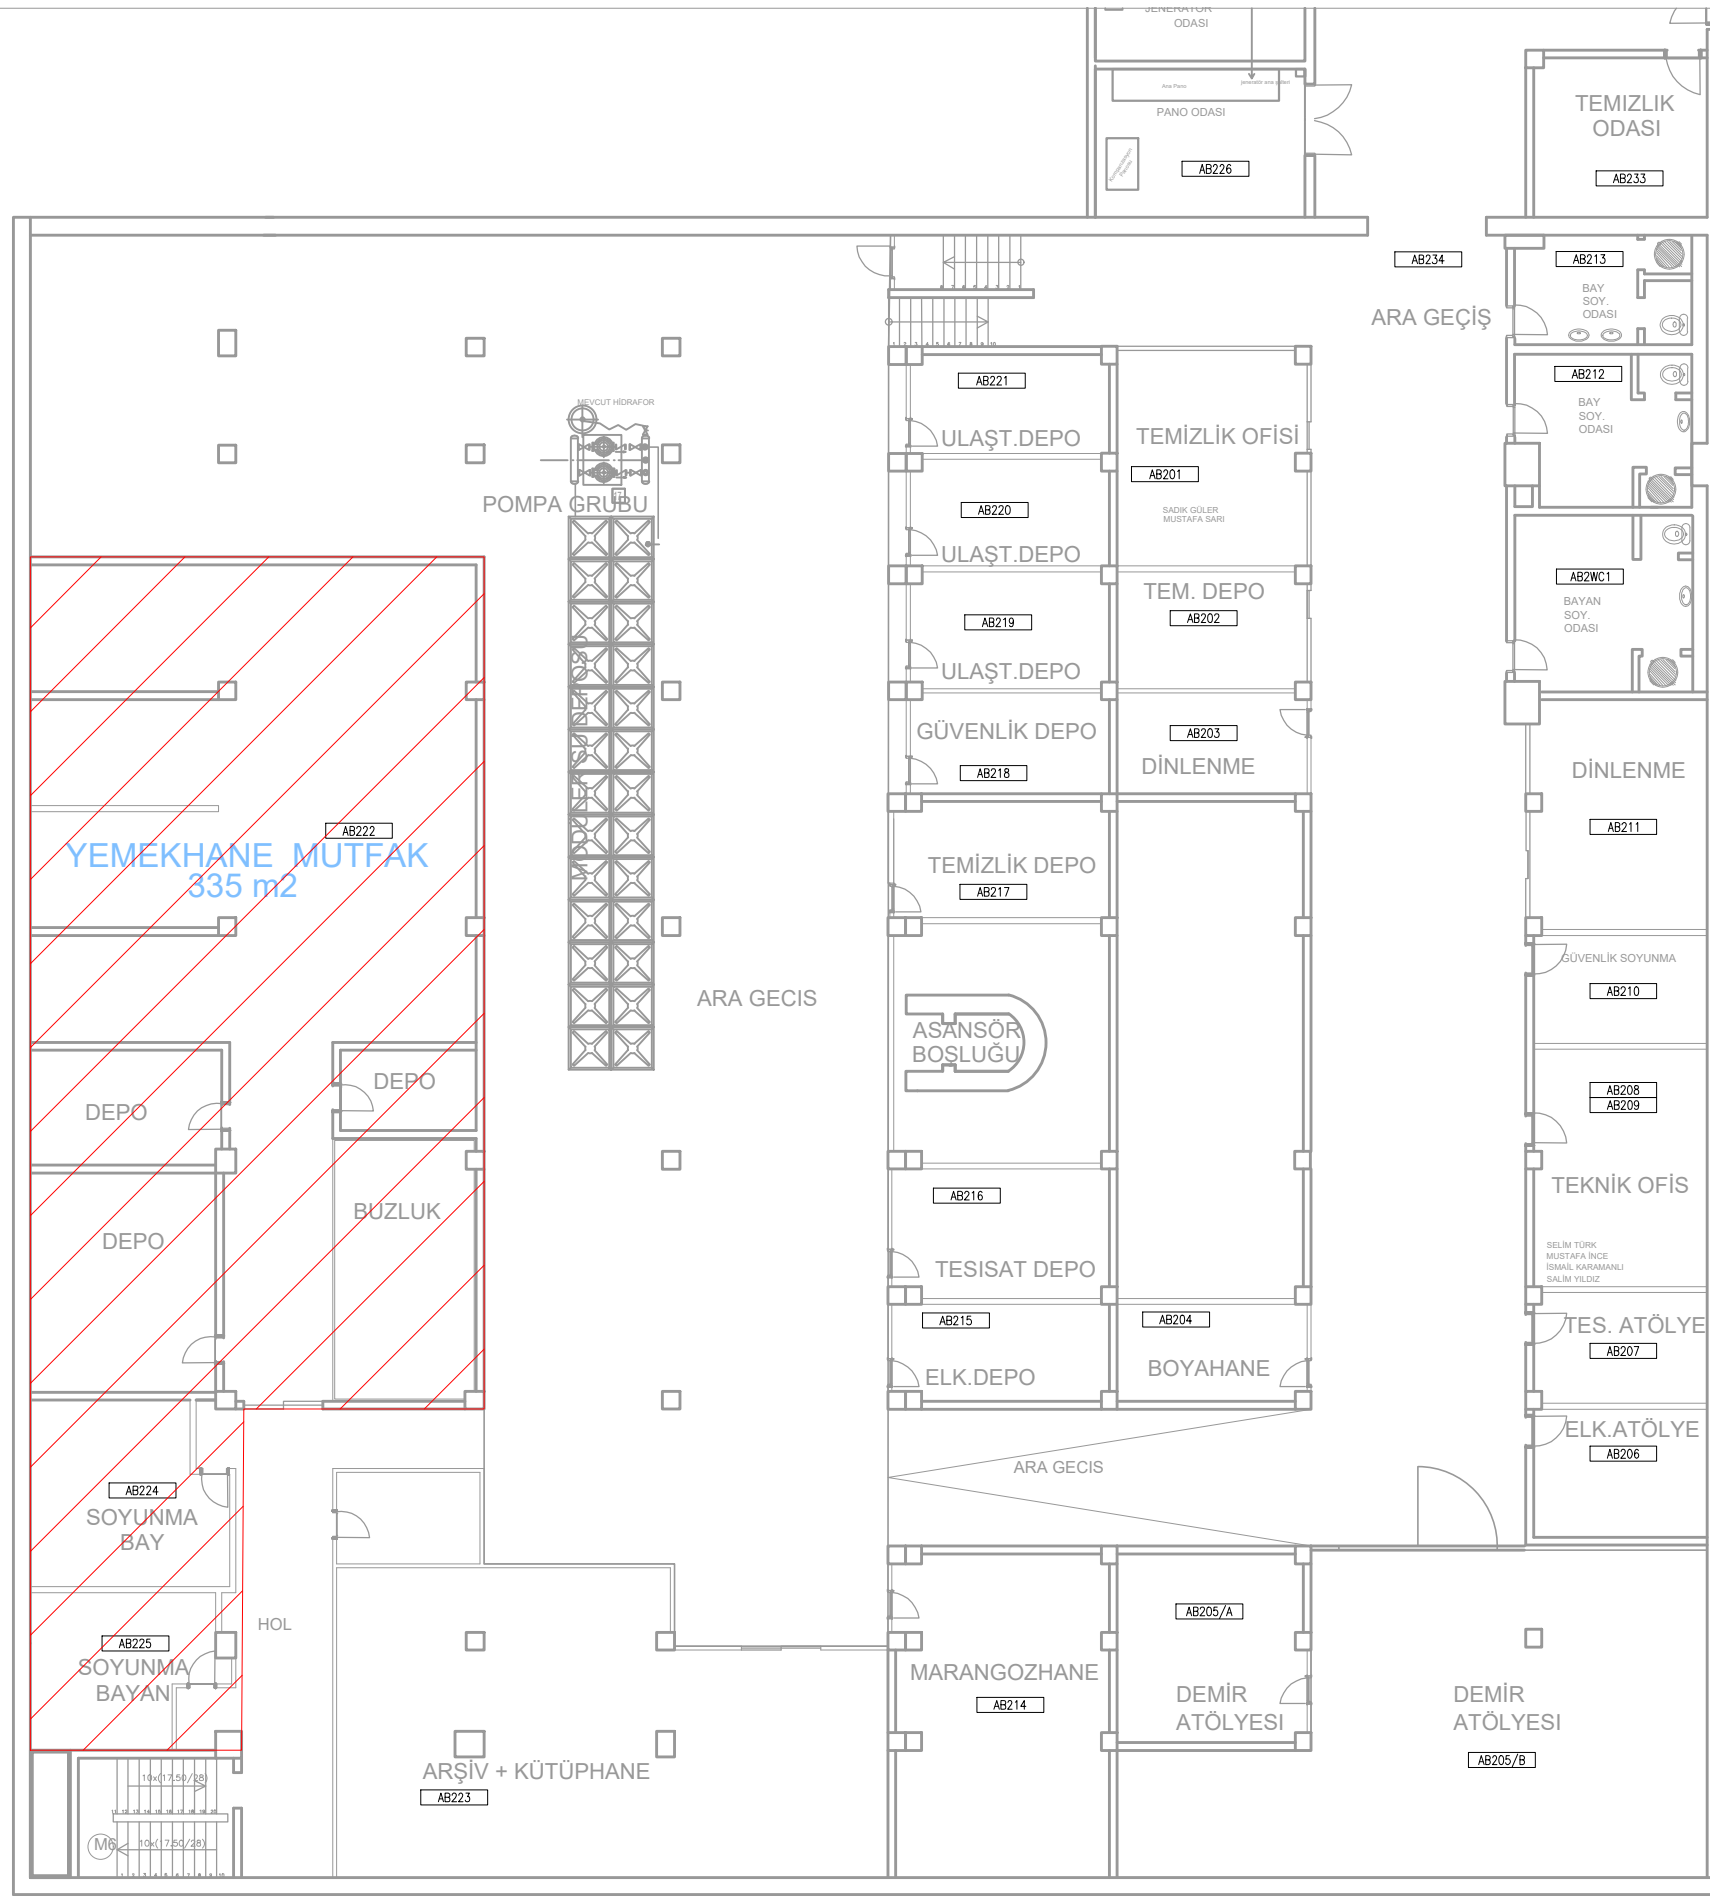



A BLOK 2.BODRUM KAT PLANI